


First Level Floor Plan

KNOLLWOOD
BAPTIST CHURCH




KNOLLWOOD BAPTIST CHURCH
Wellness and Community Center

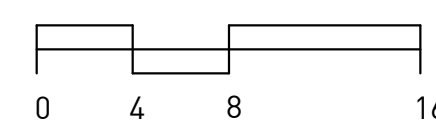

walterrobbs
ARCHITECTURE + INTERIORS + PLANNING

530 NORTH TRADE STREET, SUITE 301
WINSTON-SALEM, NORTH CAROLINA 27101 P 336.725.1371

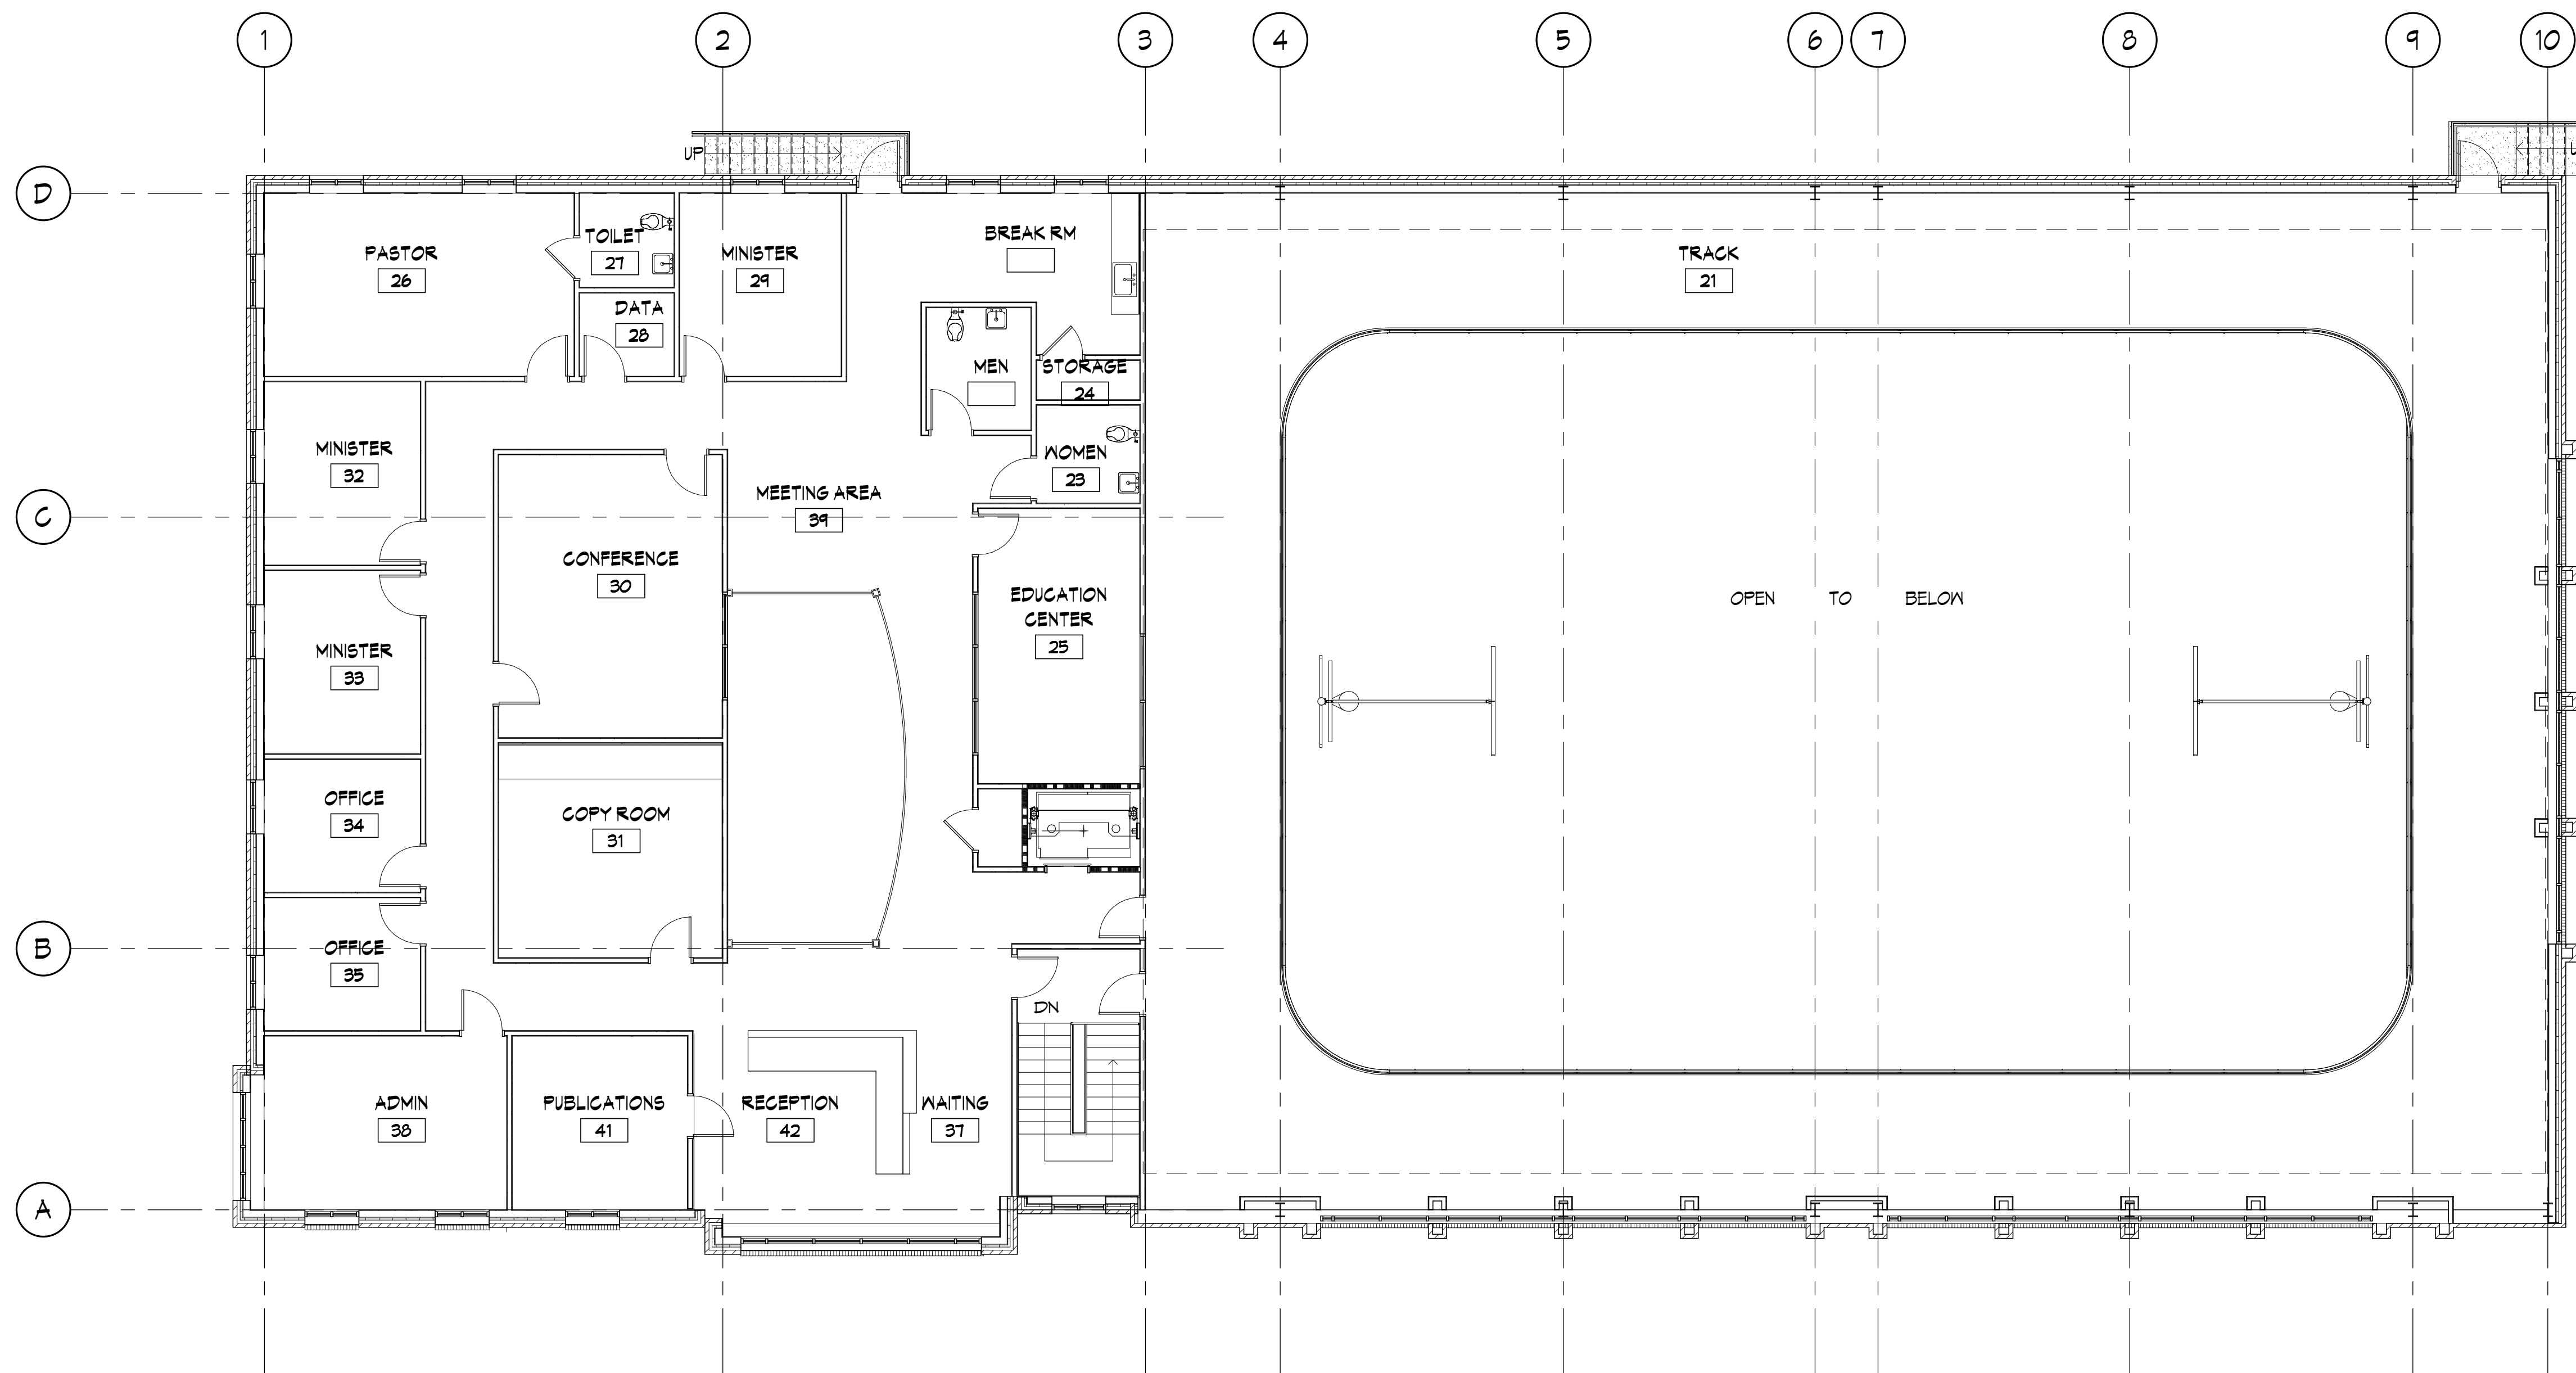


KNOLLWOOD
BAPTIST CHURCH



KNOLLWOOD BAPTIST CHURCH


Wellness and Community Center

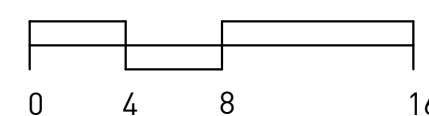

walterrobbs
ARCHITECTURE + INTERIORS + PLANNING


530 NORTH TRADE STREET, SUITE 301
WINSTON-SALEM, NORTH CAROLINA 27101 P 336.725.1371

July 17, 2015 Exterior Conceptual Renderings

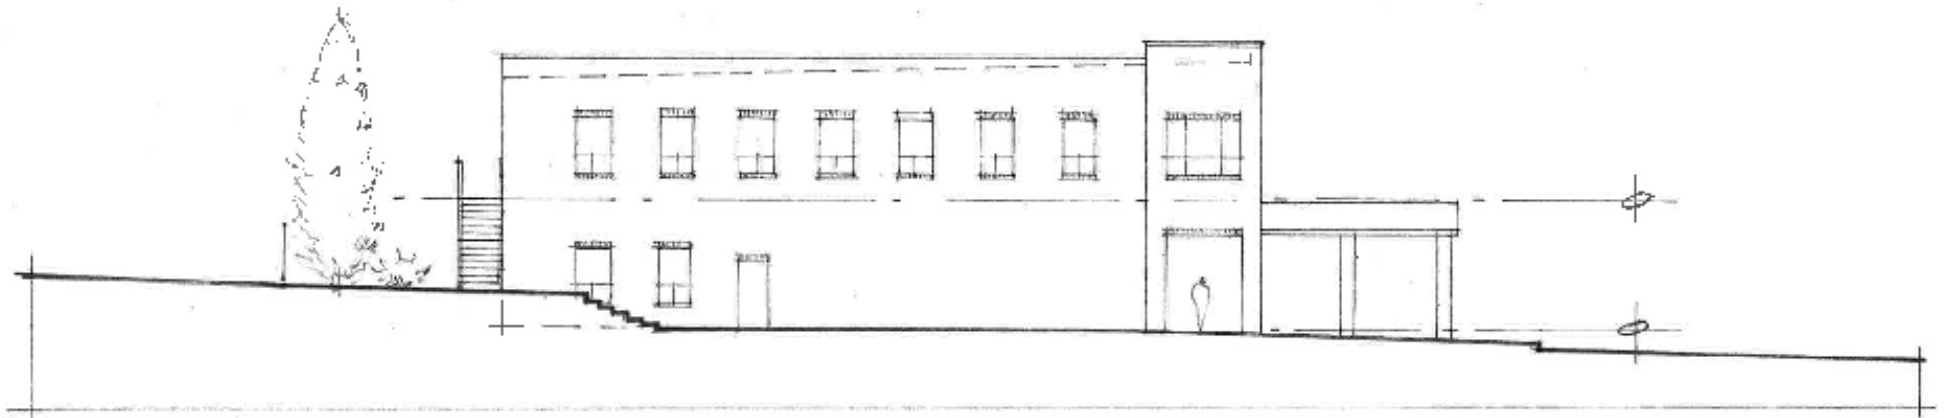


SOUTH ELEVATION

July 17, 2015 Exterior Conceptual Renderings

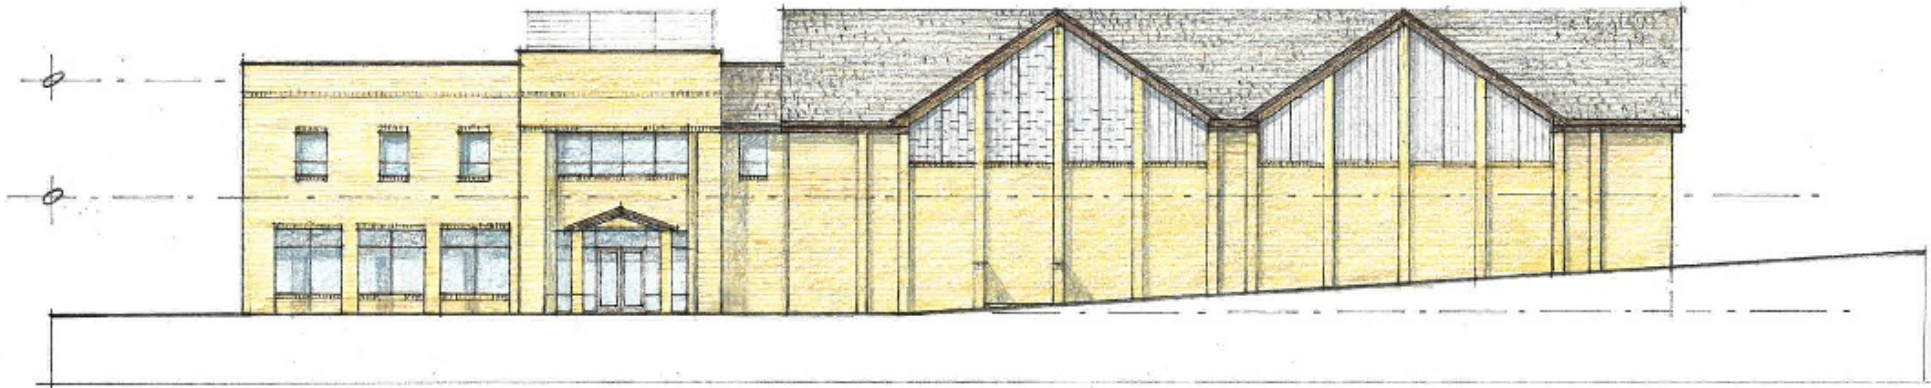

EAST ELEVATION

A scale bar for the East Elevation drawing, showing a horizontal line with vertical tick marks at 0, 8, 16, and 32 units.

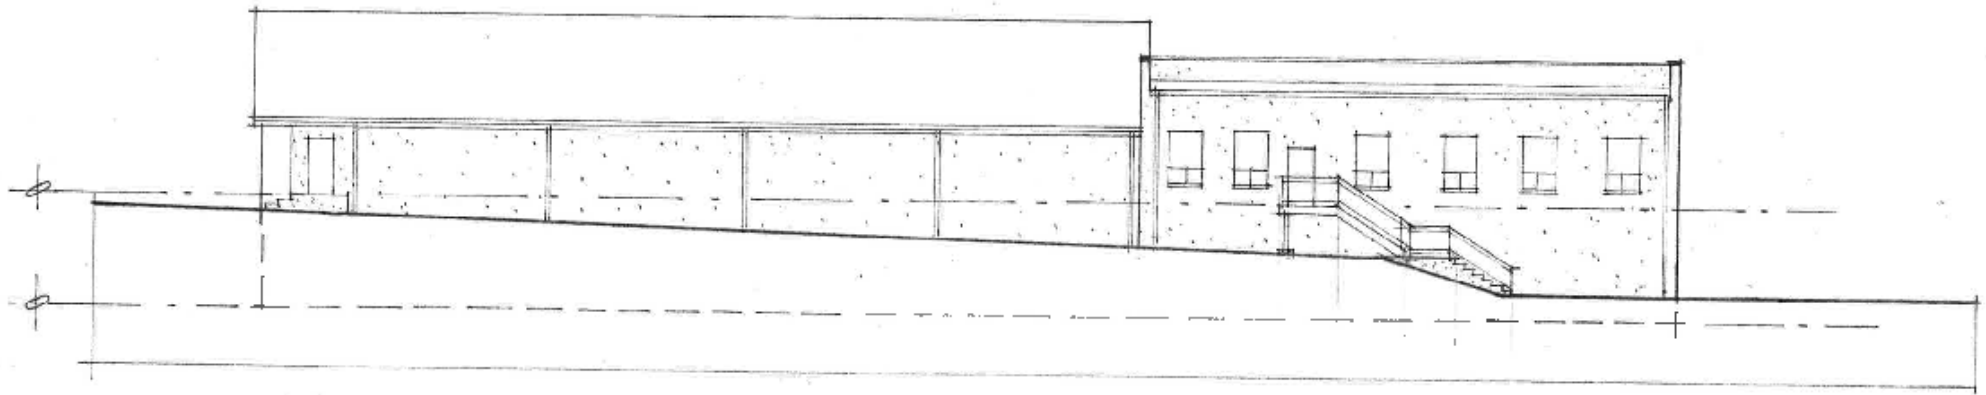

west